



BASEMENT PLAN

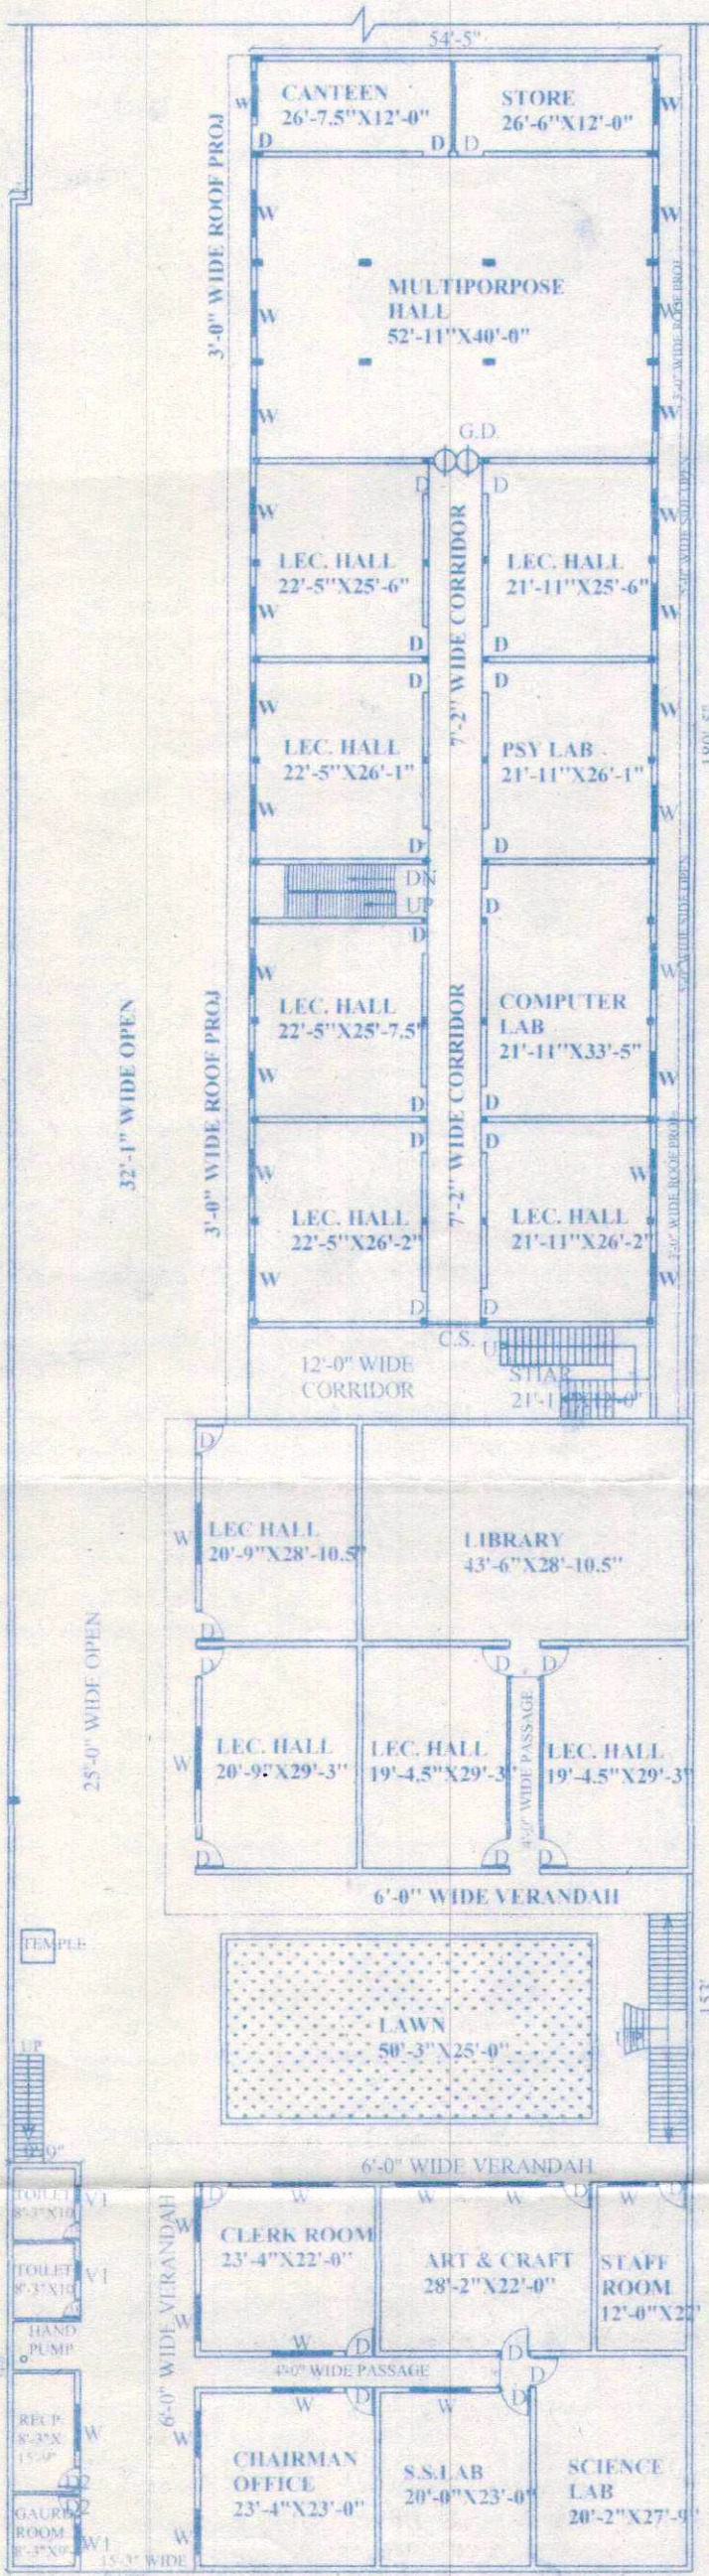


GROUND FLOOR PLAN


SCALE 1" = 8'-0"

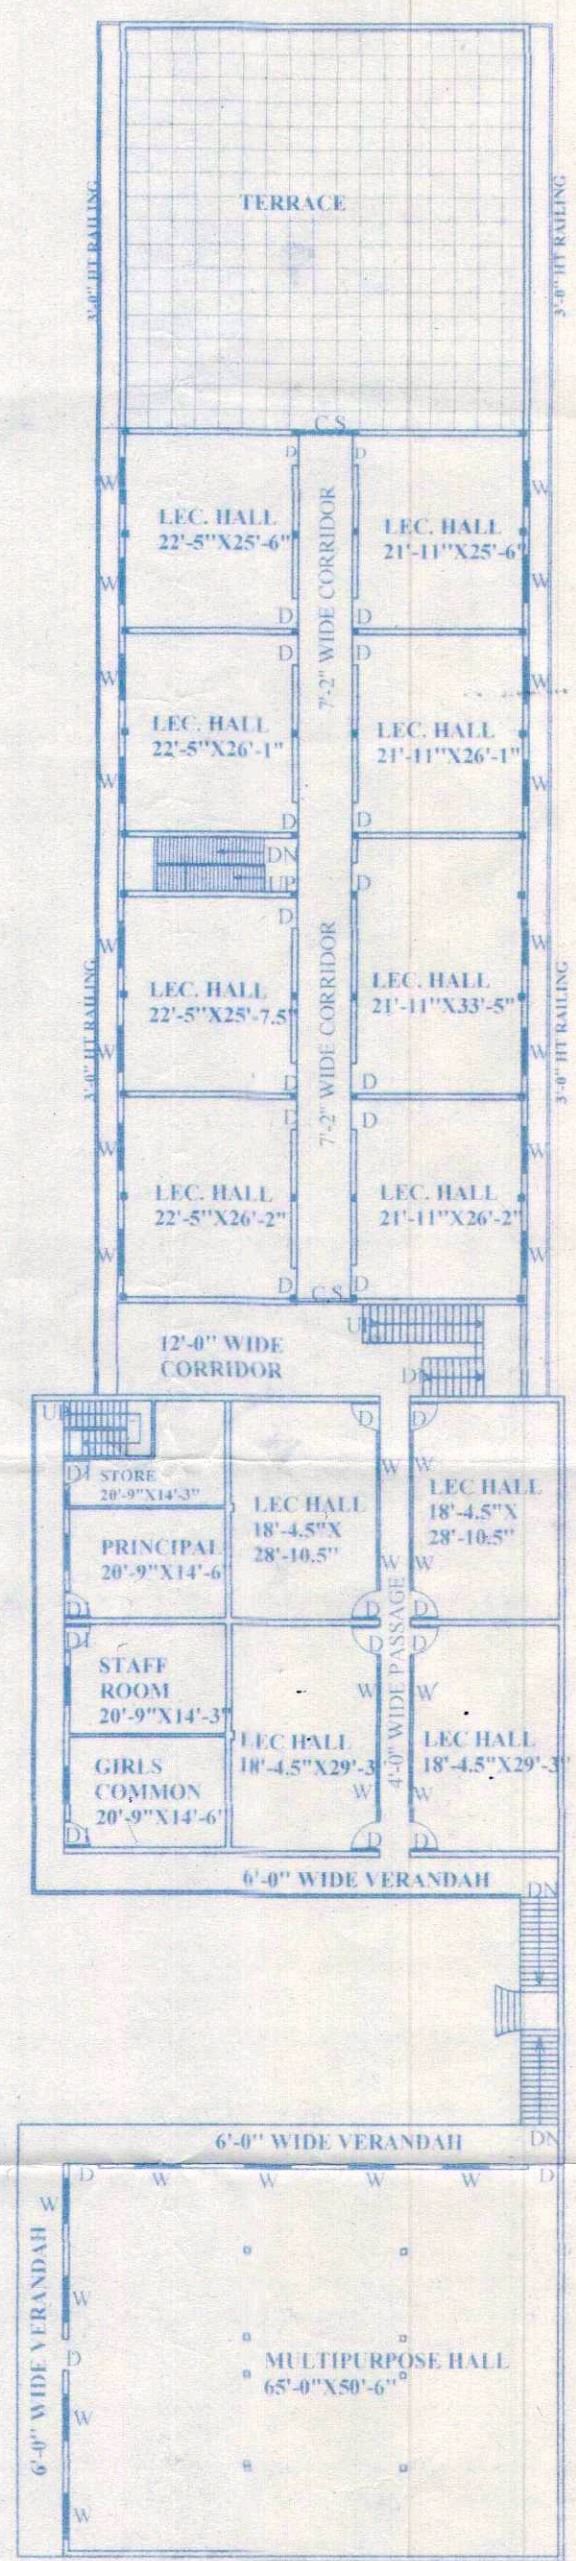


FIRST FLOOR PLAN

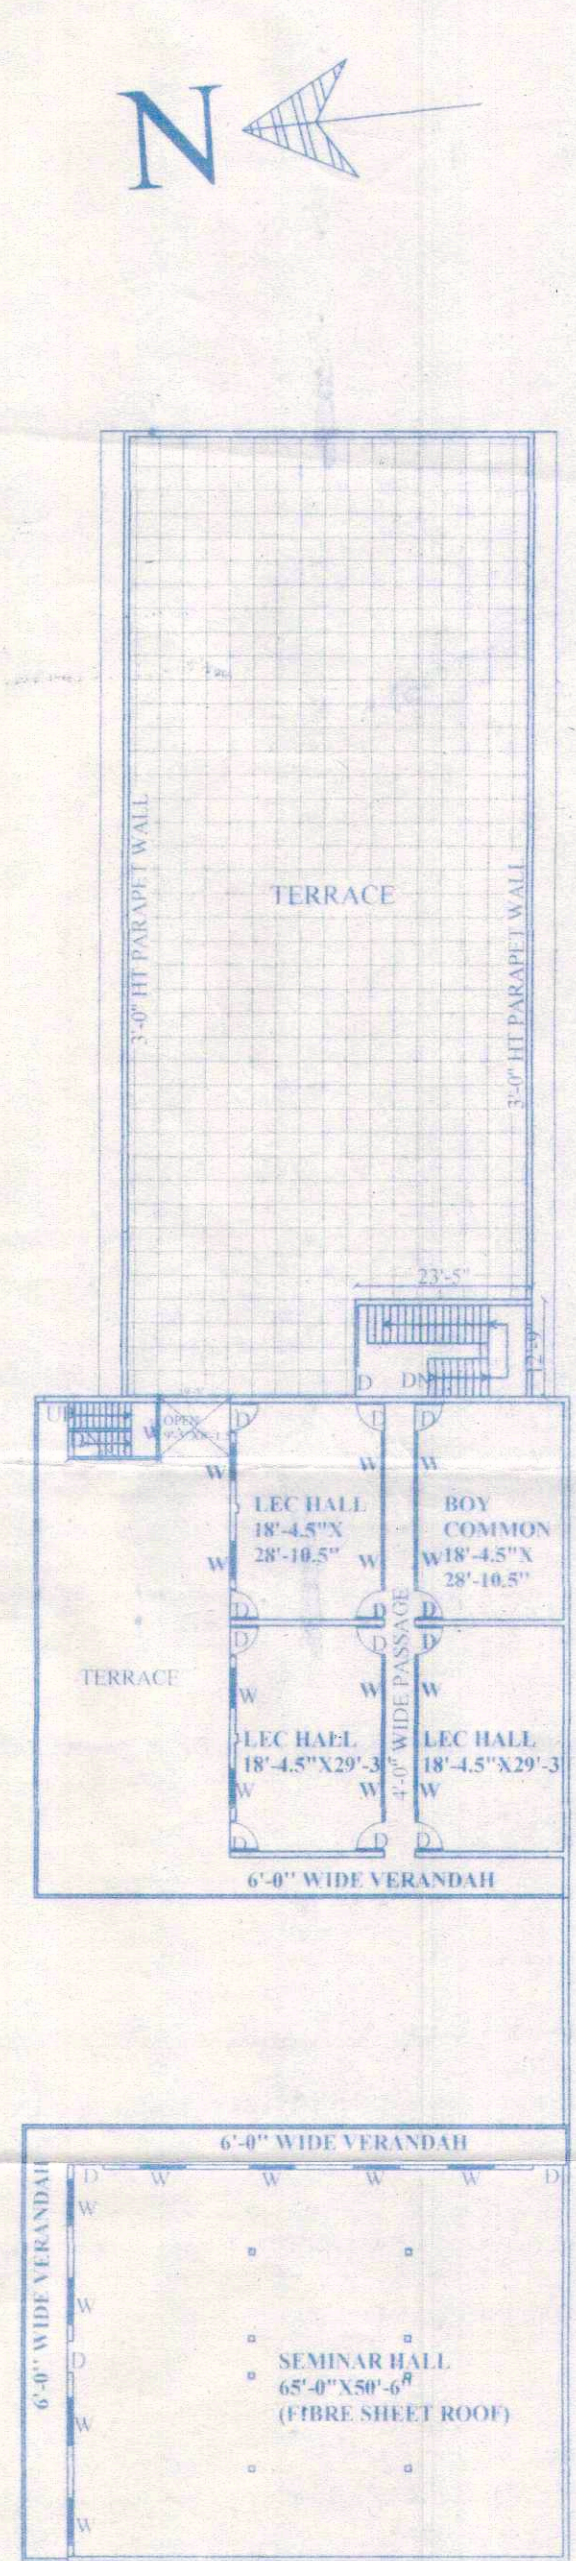


SECOND FLOOR PLAN

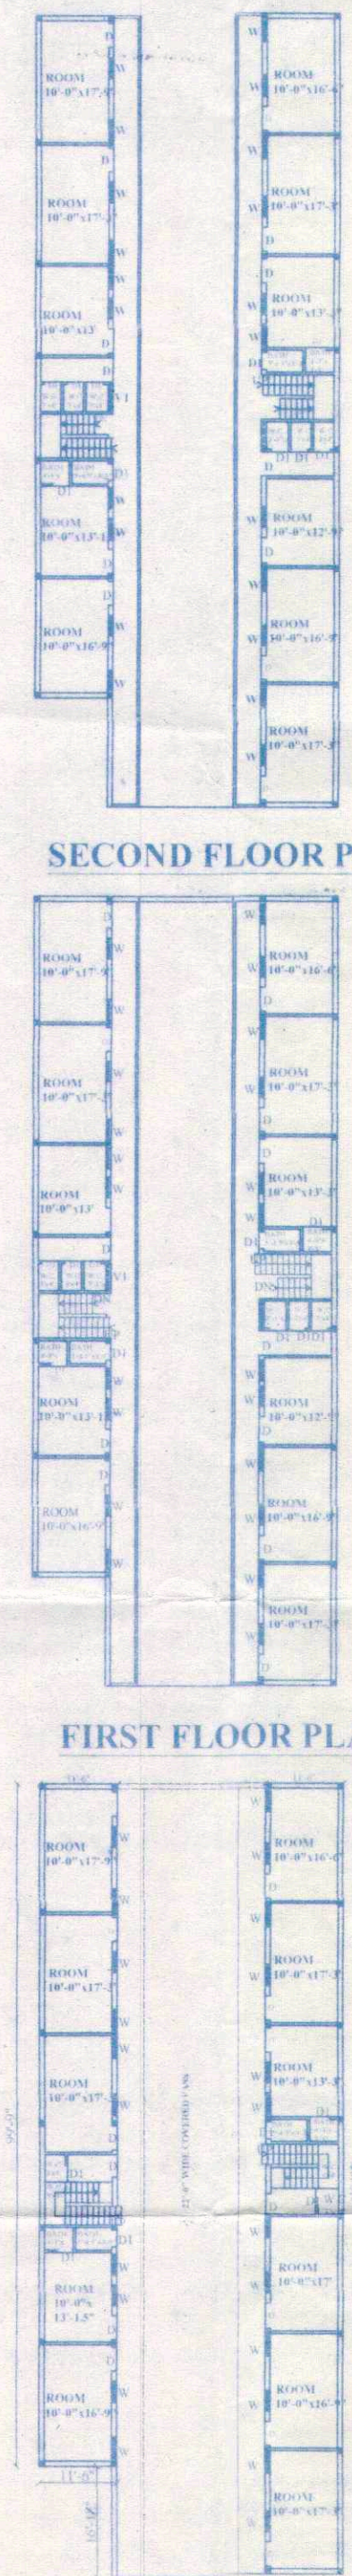

GROUND FLOOR PLAN

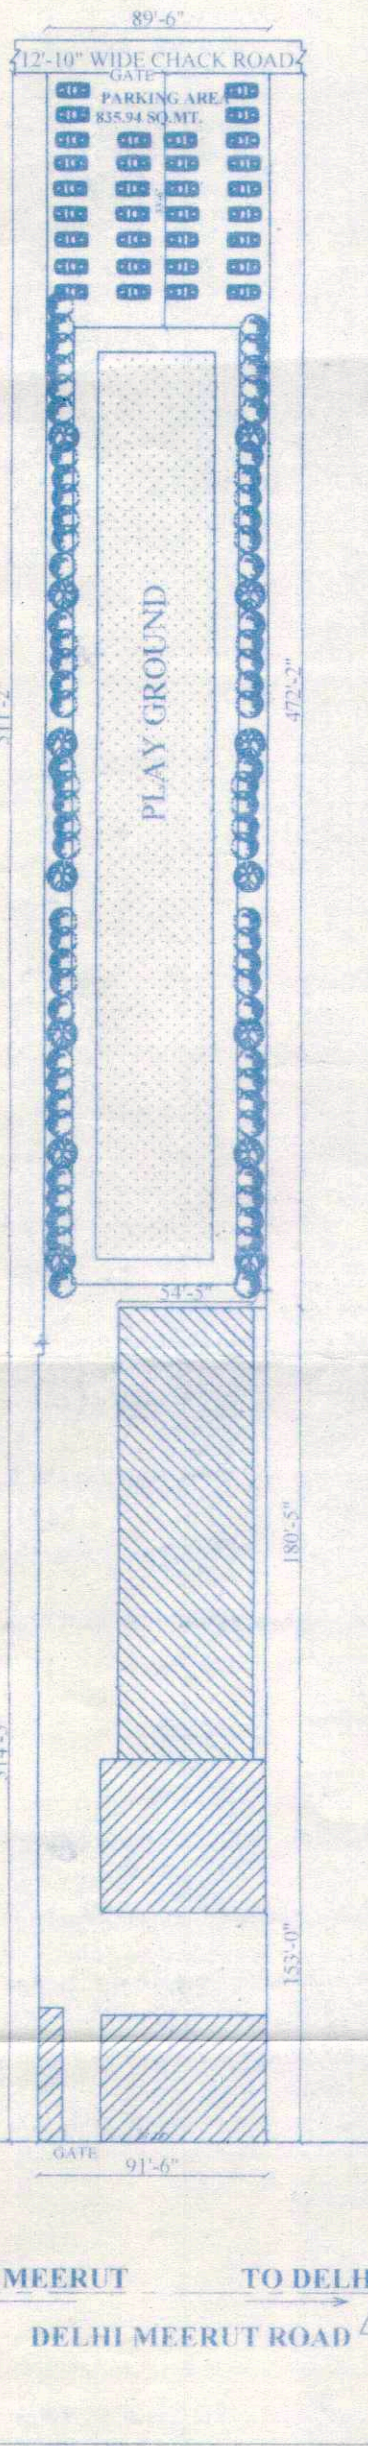

SITE PLAN

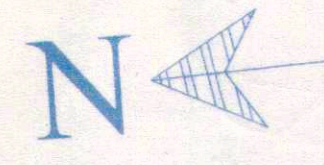

SECOND FLOOR PLAN

FIRST FLOOR PLAN


**PROJECT**  
 PLAN OF A EDUCATIONAL BUILDING  
 FOR B.EL.Ed, B.T.C. & B. Ed & M. Ed  
 AT KHARSA NO. 574 & 576, 527  
 VILLAGE - KADRABAD,  
 (DELHI MEERUT ROAD) MODINAGAR,  
 DISTT. GHAZIABAD (U.P.)


AREA CHART		SQ. MT.
TOTAL LAND AREA		12081.41
COVD AREA BASEMENT	=	583.30
COVERED AREA ON G. FLOOR	=	3102.15
COVERED AREA ON F. FLOOR	=	1972.95
COVERED AREA ON S. FLOOR	=	1049.50
COVERED AREA ON T. FLOOR	=	262.04
COVERED AREA ON MUM	=	27.75
<b>TOTAL COVERD AREA AT ALL FLOOR</b>		<b>6997.69</b>

DOOR & WINDOW SCHEDULE							
S/N	ITEM	WIDTH	CILL	L.VL.	LINTLE	L.VL.	HT.
1	DOOR	4'-0"	0'-0"	7'-0"	7'-0"	7'-0"	7'-0"
2	D1	3'-6"	0'-0"	7'-0"	7'-0"	7'-0"	7'-0"
3	D2	3'-0"	0'-0"	7'-0"	7'-0"	7'-0"	7'-0"
4	D3	2'-6"	0'-0"	7'-0"	7'-0"	7'-0"	7'-0"
5	VENT.	4'-0"	7'-6"	8'-6"	8'-6"	2'-0"	2'-0"
6	V1	3'-0"	7'-6"	8'-6"	8'-6"	2'-0"	2'-0"
4	WINDOW	6'-0"	2'-6"	7'-0"	7'-0"	4'-0"	4'-0"

TITLE SUBMISSION DRAWING	
DRG. NO.	04/2015
DATE	23-04-2009 / 10-04-2016
SCALE	1" = 16'-0"
DRG. BY	
CKD. BY	

**NOTES**  
 ALL DIMENSION ARE FEET & INCHES UNLESS NOTED OTHER WISE WRITTEN DIMENSION ARE NOT TO BE FOLLOWED

   
 Chairman  
 Institute of Teacher Education  
 Delhi-Meerut Road, Kadtabad  
 Modinagar-201201  
 OWNER SIGN.

  
 E. DHARM SINGH  
 Regd. No. 121042/  
 MTC/0164  
 ANEKA Civil Engineer

ग्राम पंचायत-  
 काछा-मोतपुर गाछाबाद  
 (30 साल पीछे सारस्वत)  
 जूनियर इंजिनियर (मस्किंग)  
 ग्रामीण अभियंत्रण सेवा  
 अखण्ड-गाझियाबाद